


CANADA LANDS SURVEYS RECORDS
 8 0 7 1 2
 DECEMBER 10 1997

A copy of this plan
 is filed in the Land Titles Office
 at Whitehorse, YT as 97-137
 on December 10, 1997.

PLAN AND FIELD NOTES
 OF SURVEY OF

LOT 1025, QUAD 115 A/14
 HAINES JUNCTION
 YUKON TERRITORY

SCALE 1:5000

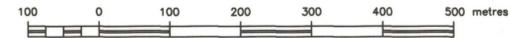

THIS SURVEY WAS EXECUTED DURING THE PERIOD OF
 OCTOBER 8 and 9, 1996 BY F. B. UNDERHILL, CLS.

LEGEND

Bearings are astronomic, derived from the stated bearing of 61° 42' 35" for the line between
 Fd CLS '77 Post "2L1010, 4L1009, 1983" and Fd. CLS '77 Post "3L1010, 5L1012, 1983" as
 shown on Plan 68956 C.L.S.R., 69781 L.T.O. and according to that plan are referred to the
 meridian through the southwest corner of Lot 12 as shown on Plan 40895 C.L.S.R., 18869 L.T.O.

- CLS '77 Post found shown thus ●
 - CLS '77 Post placed shown thus ○
 - Traverse lines shown thus - - - - -
 - Lands dealt with by this plan bounded thus _____
 - OIC P.C. 1987-862 bounded thus - - - - -
- (cop.) denotes copied from OIC P.C. 1987-862

I, F. B. Underhill, of the City of Whitehorse, Yukon Territory, Canada Lands Surveyor,
 make oath and say that I have in my own proper person, according to law and the
 instructions of the Surveyor General of Canada Lands, faithfully and correctly executed
 the survey shown by these field notes; and that the said field notes are correct and
 true to the best of my knowledge and belief. SO HELP ME GOD.

F. B. Underhill
 Canada Lands Surveyor


Sworn before me at Whitehorse, Yukon
 this 18th day of November, 1997.

M. K. [Signature]
 Canada Lands Surveyor

Department of Natural Resources
 Re: Section 29, Canada Lands Surveys Act
 CONFIRMED: December 10, 1997
Brian Thompson
 Brian Thompson, Head, Cadastral Services
 Yukon Territory, Legal Surveys Division

Department of Indian Affairs and Northern
 Development
 Whitehorse, YT December 2, 1997
 Re: Section 29, Canada Lands Surveys Act
 This survey and plan are satisfactory
 for lands not within OIC P.C. 1987-862
M. [Signature]
 for Minister

THIS SURVEY AND PLAN ARE SATISFACTORY
 for lands within OIC P.C. 1987-862
[Signature]
 Commissioner of the Yukon Territory
 Date Dec 9/97

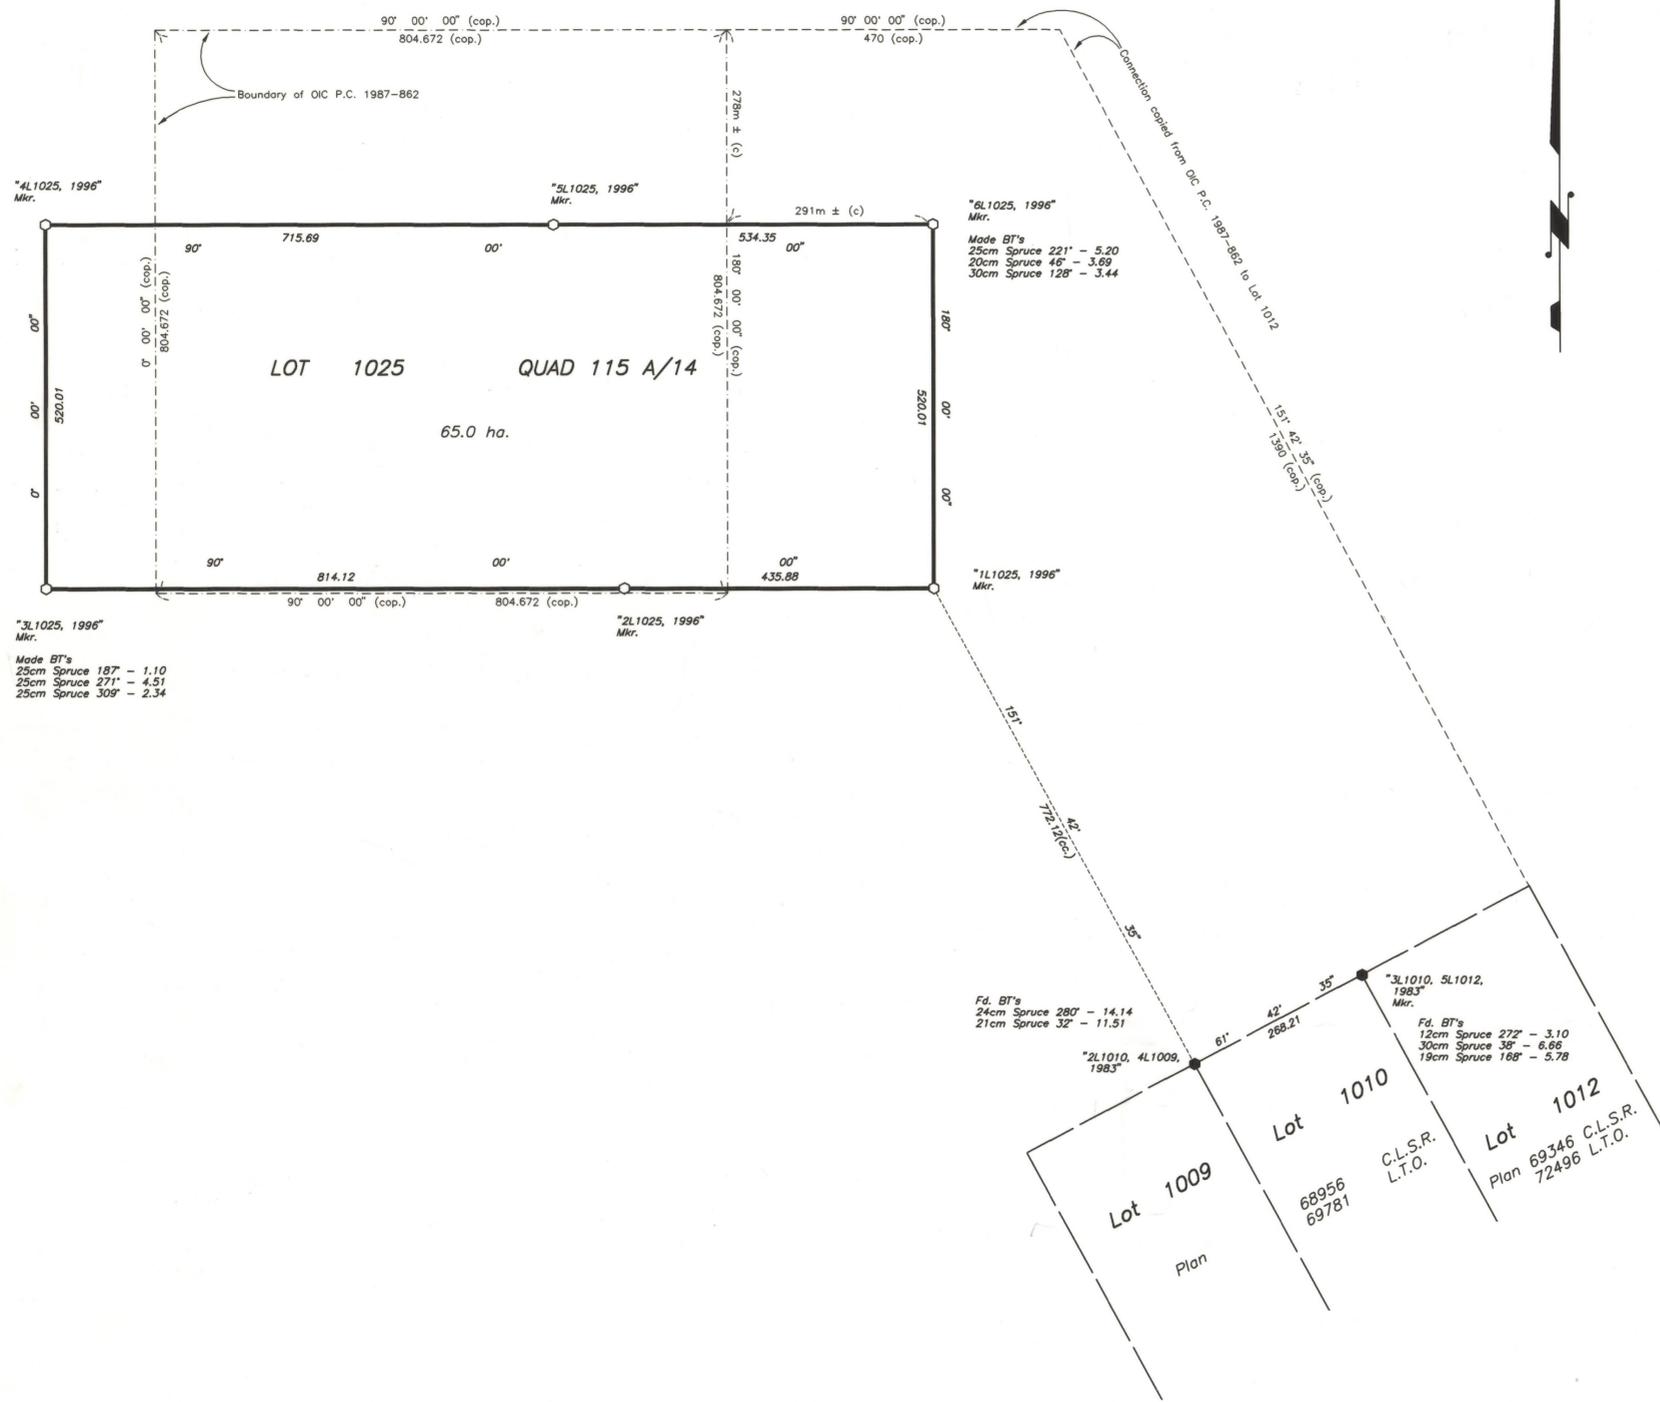

CT2B 8015

CT2B 8015